
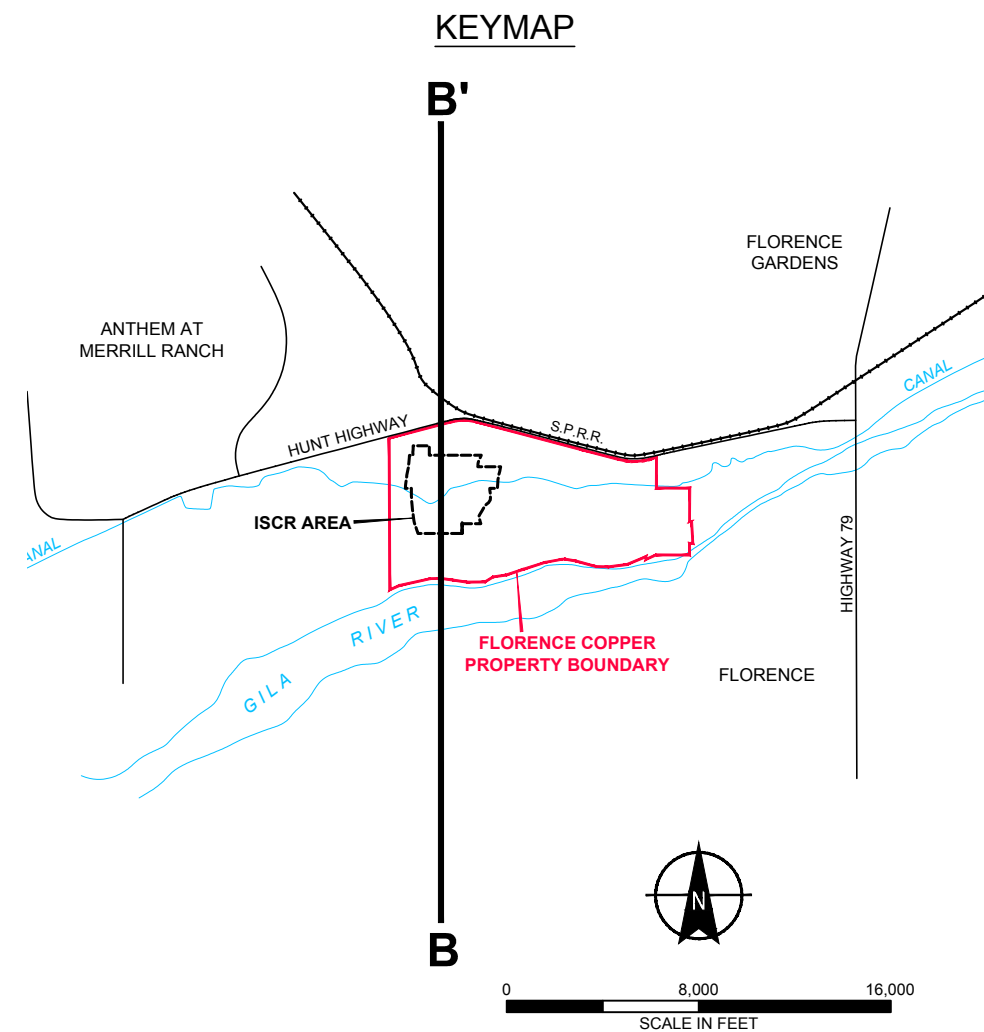



Saved by: OSLIVNYAK Printed: 7/8/2019 2:30 PM Sheet: B-4  
\\HALEYALDRICH.COM\SHARE\PHX\_COMMON\PROJECTS\FLORENCE COPPER\132473 FLORENCE GROUNDWATER PERMITTING\CAD\132473\_004\_CROSS\_SECTION\_B4.DWG

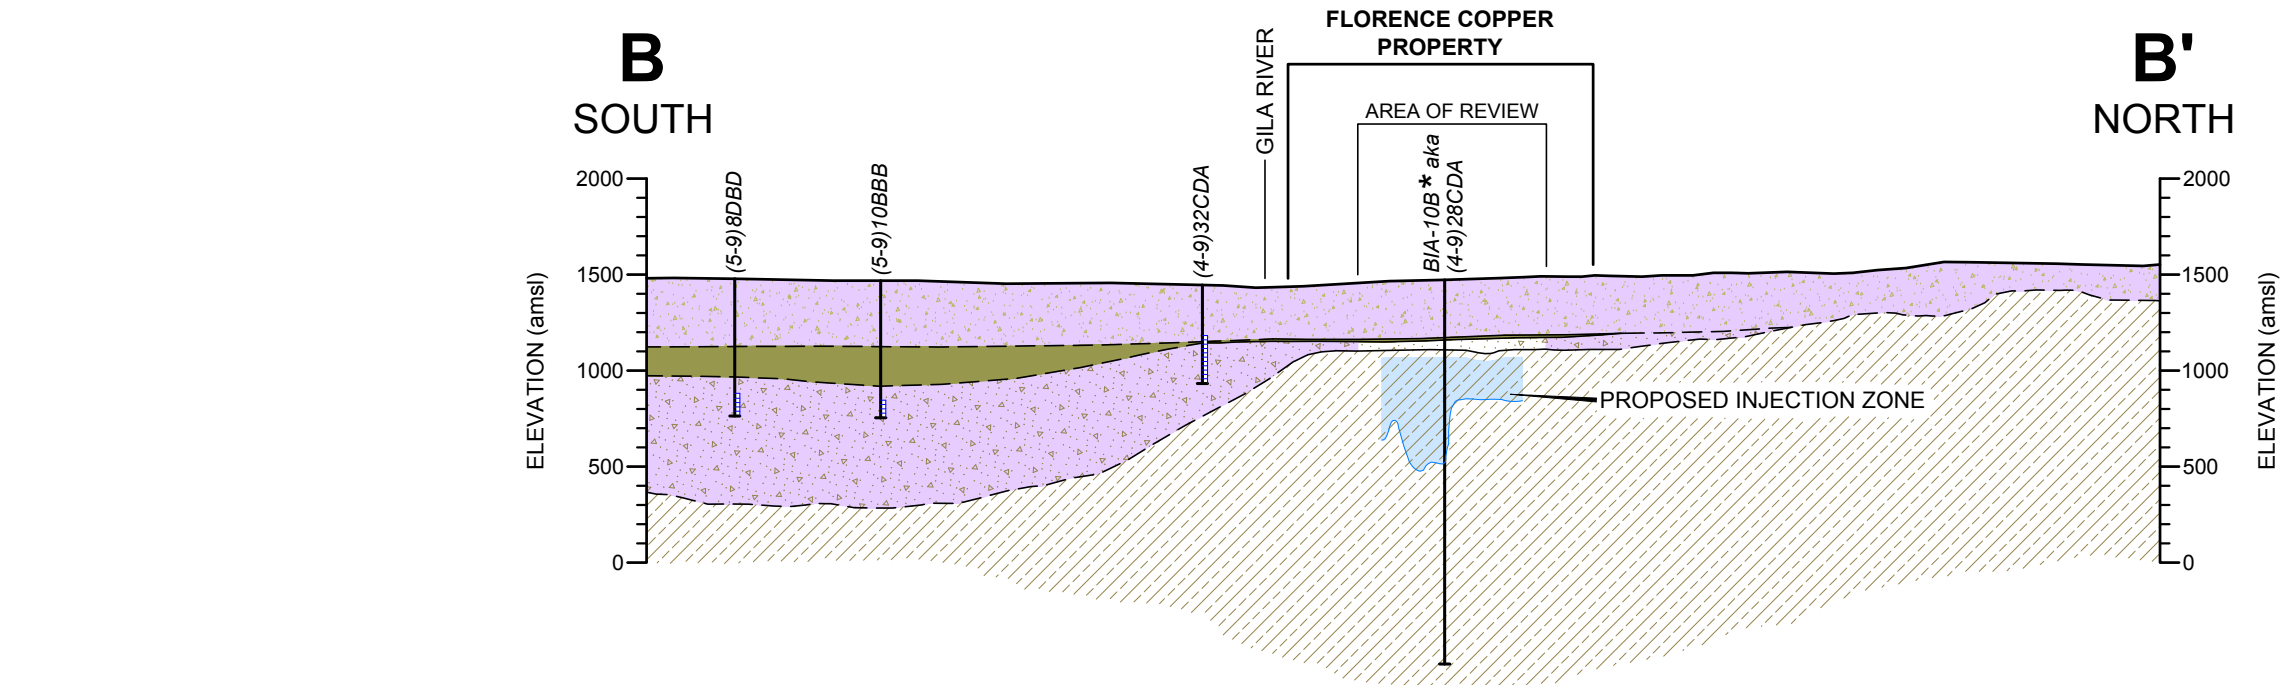

#### LEGEND

- UPPER BASIN FILL ALLUVIAL UNIT
- MIDDLE FINE-GRAINED UNIT
- LOWER BASIN FILL ALLUVIAL UNIT
- BEDROCK
- VERTICAL LIMITS OF USDWs WITHIN THE AREA OF REVIEW
- INFERRED EXTENT OF MIDDLE FINE-GRAINED UNIT
- SULFIDE BOUNDARY

- APPROXIMATE WELL LOCATION (GENERALLY PROJECTED ONTO CROSS-SECTION)
- SCREENED INTERVAL (WHERE DATA IS AVAILABLE)
- TOTAL DEPTH OF BOREHOLE

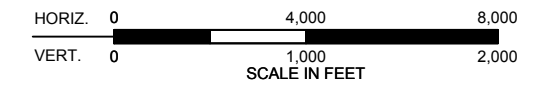

HORIZONTAL SCALE: 1" = 4,000'  
VERTICAL SCALE: 1" = 1,000'  
4X VERTICAL EXAGGERATION

#### NOTES:

BEDROCK SURFACE CONTOURS COMPILED BY BROWN AND CALDWELL FROM EXISTING WATER WELL LOGS, EXPLORATORY COREHOLE LOGS AND REGIONAL GRAVITY SURVEYS (BHP COPPER INC. APP APPLICATION, VOLUME II FIGURES 3.4-2 (II) AND 3.4-3 (II), 1996).

WELL BIA-10B (LOCATED IN THE PROPOSED IN-SITU COPPER RECOVERY AREA) WILL BE PLUGGED AND RELOCATED PRIOR TO COMMERCIAL OPERATIONS.

MIDDLE FINE-GRAINED UNIT SHOWN AT WELLS (5-9)8DBD, (5-9)10BBB AND (4-9)32CDA ESTIMATED FROM ADWR WELL REPORTS.

UNIT CONTACTS DASHED WHERE INFERRED.

**HALEY  
ALDRICH**

FLORENCE COPPER PROJECT  
FLORENCE, ARIZONA

GENERALIZED REGIONAL GEOLOGIC  
CROSS SECTION B-B'

SCALE: AS SHOWN  
JULY 2019

FIGURE B-4